




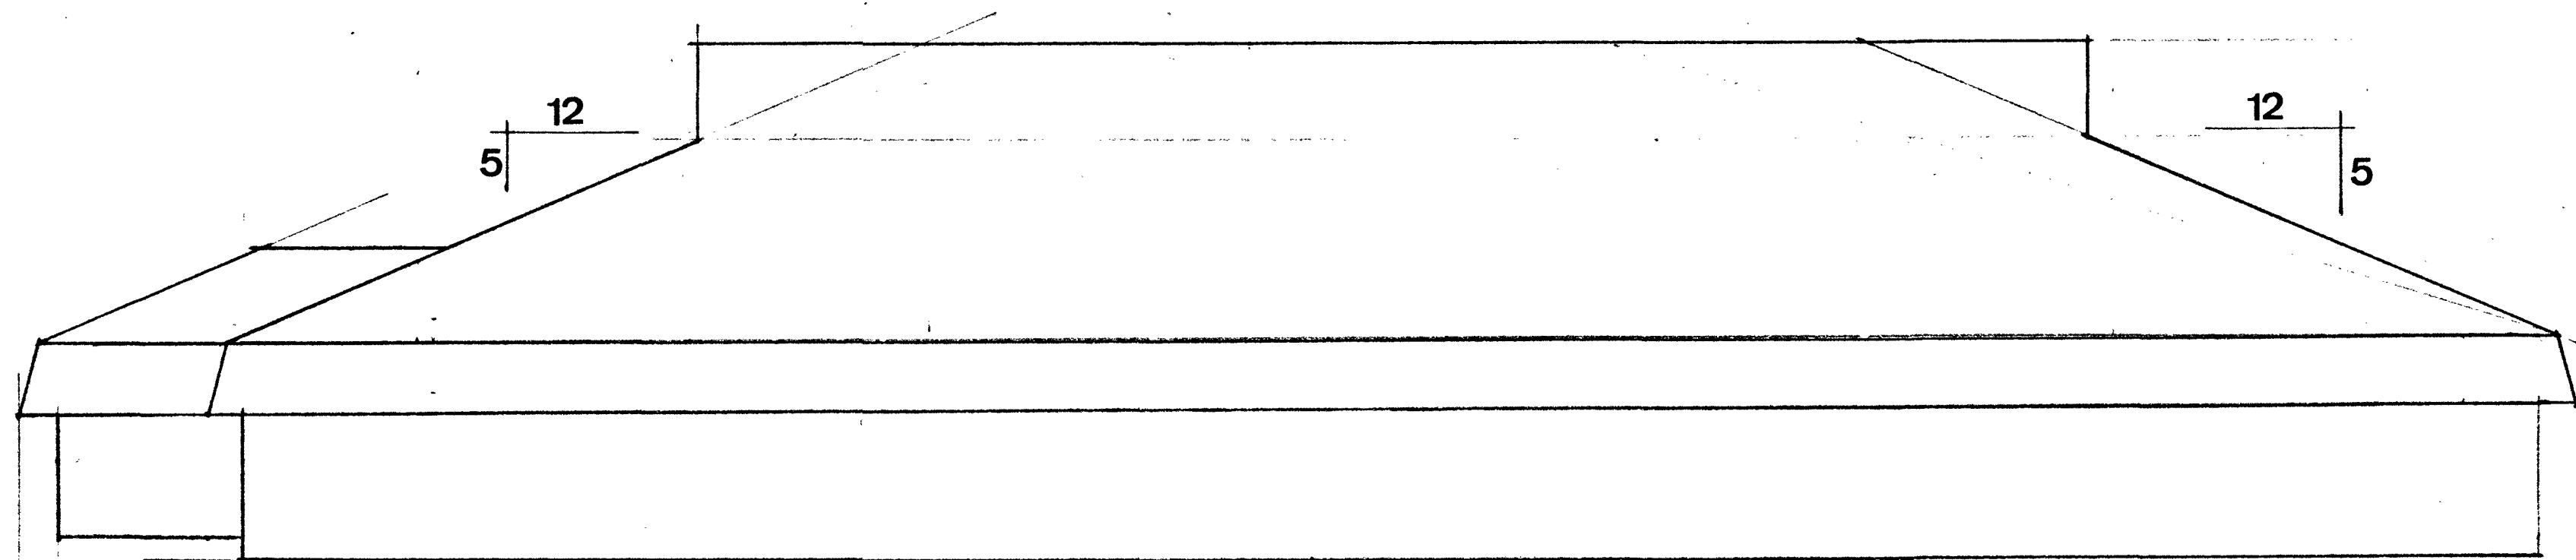


WEST ELEVATION $\frac{1}{8}'' = 1'-0''$

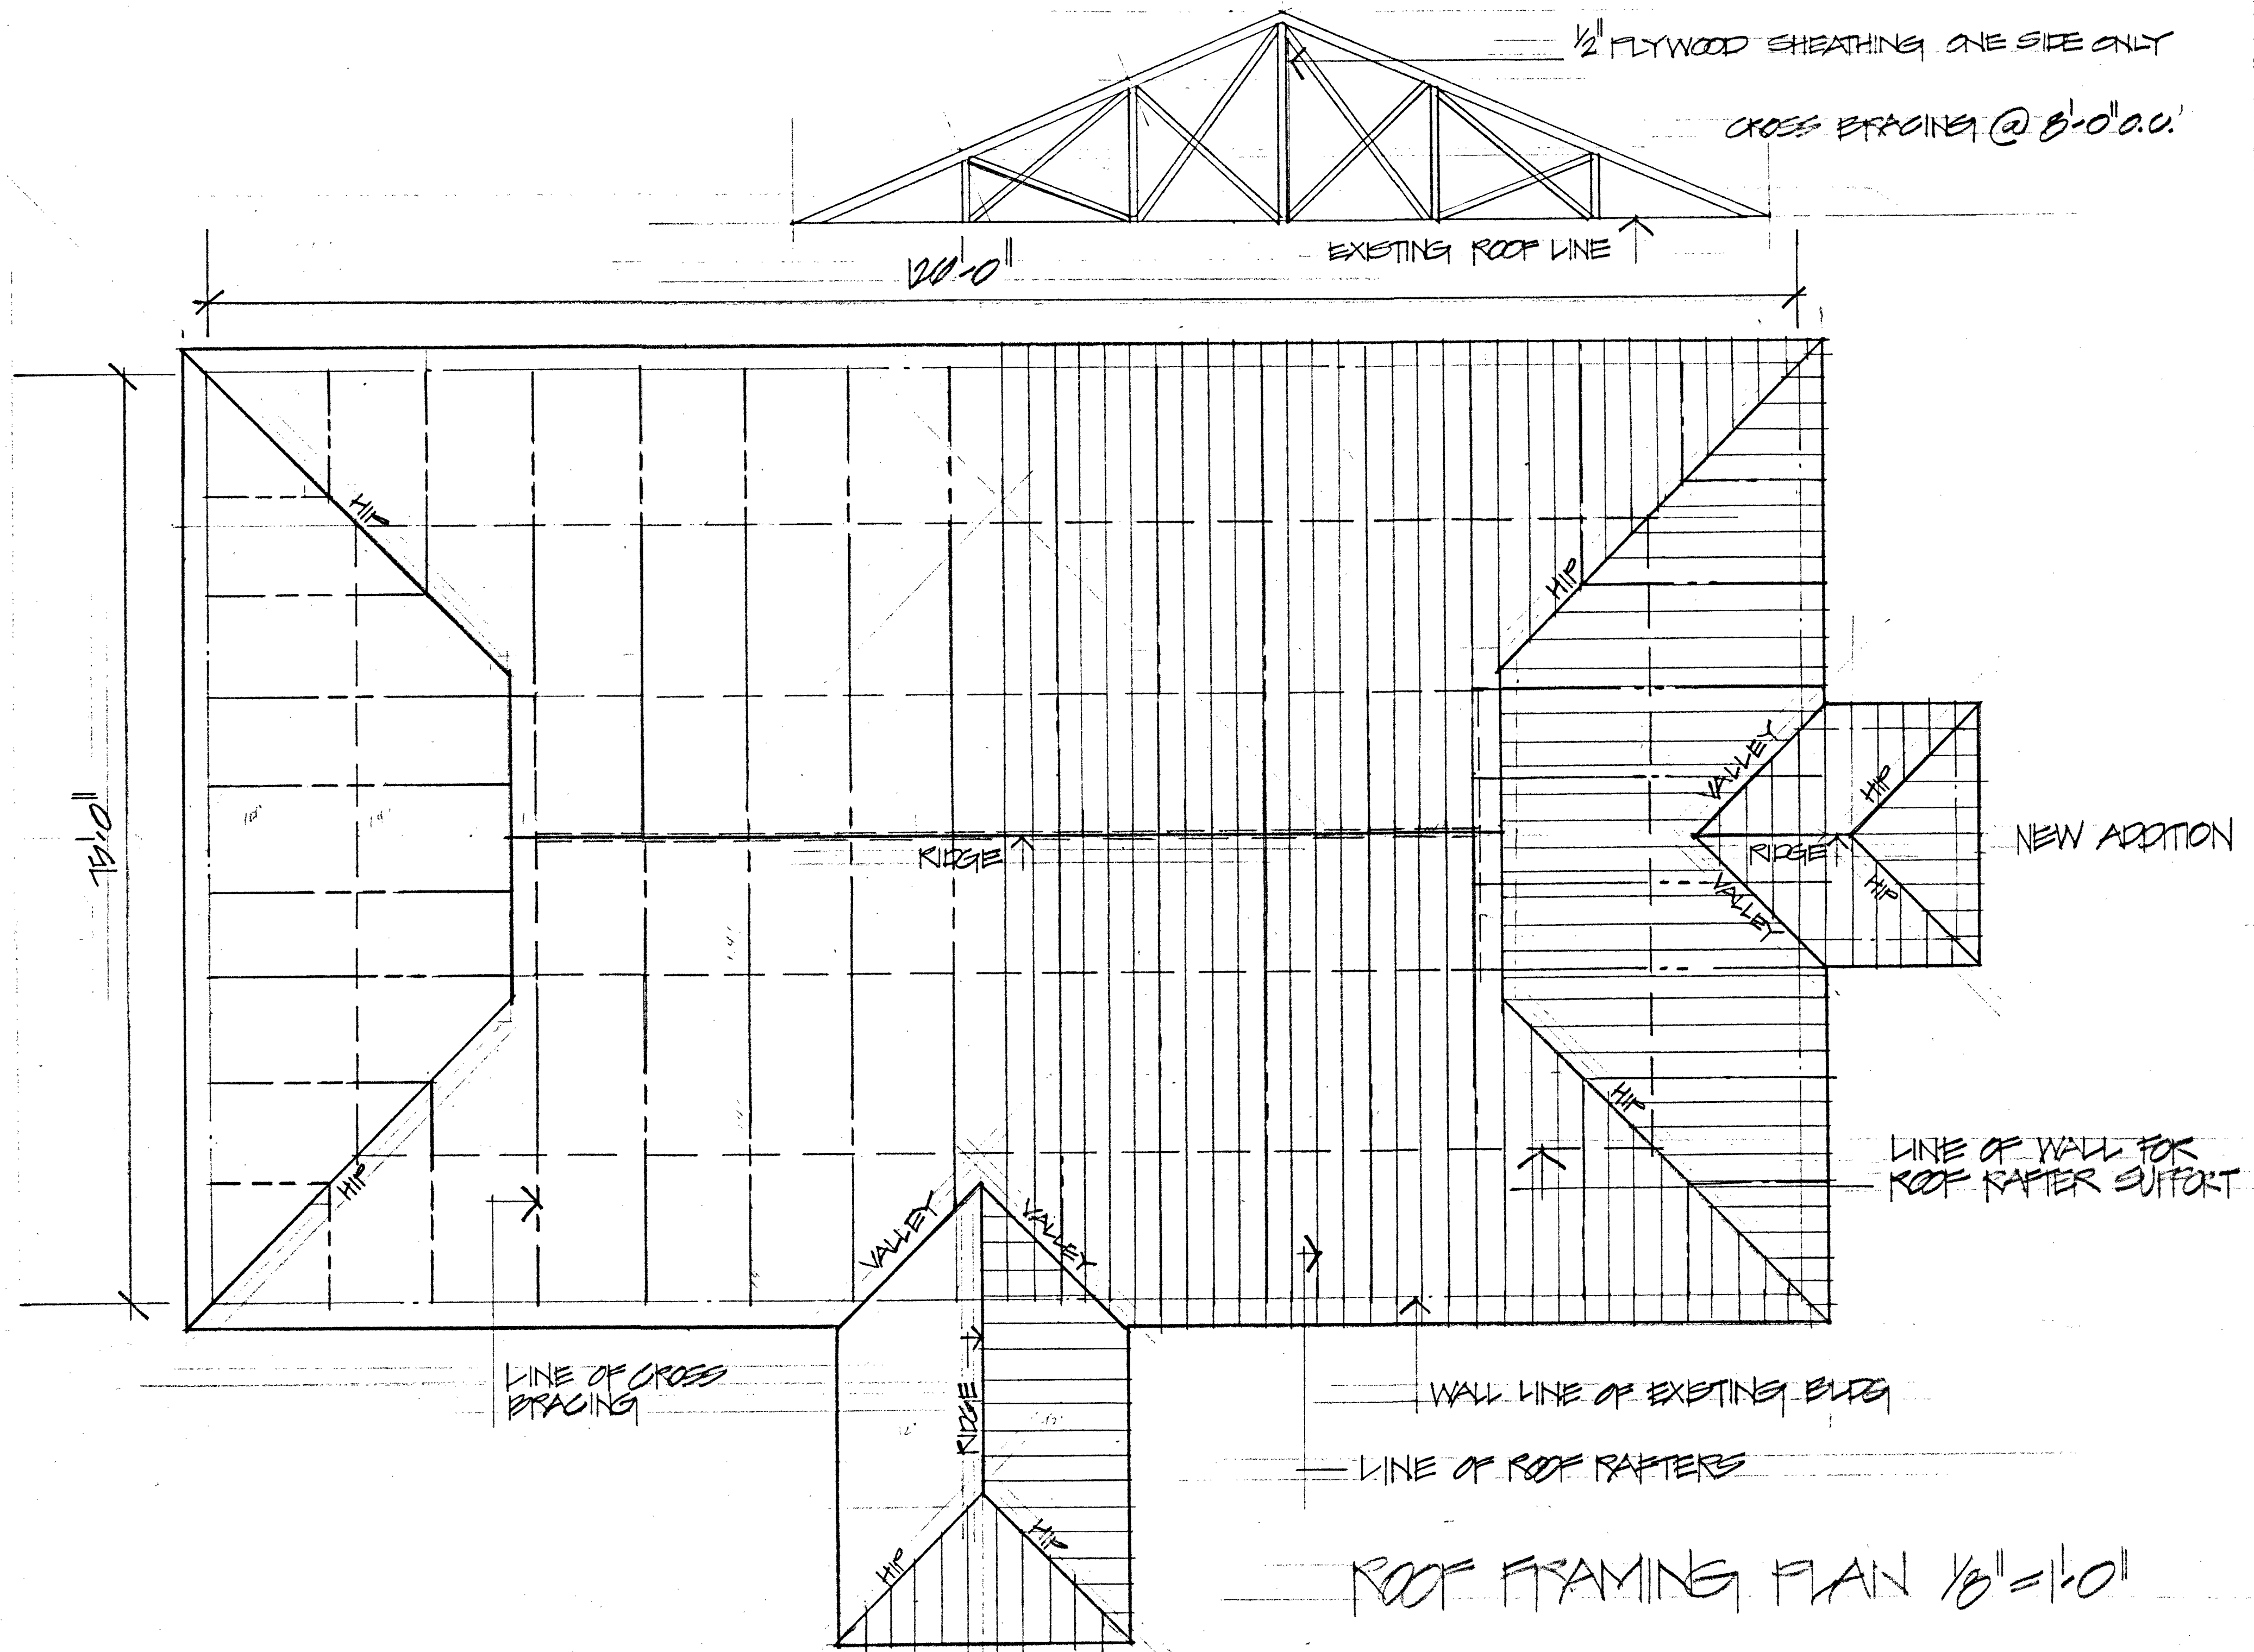


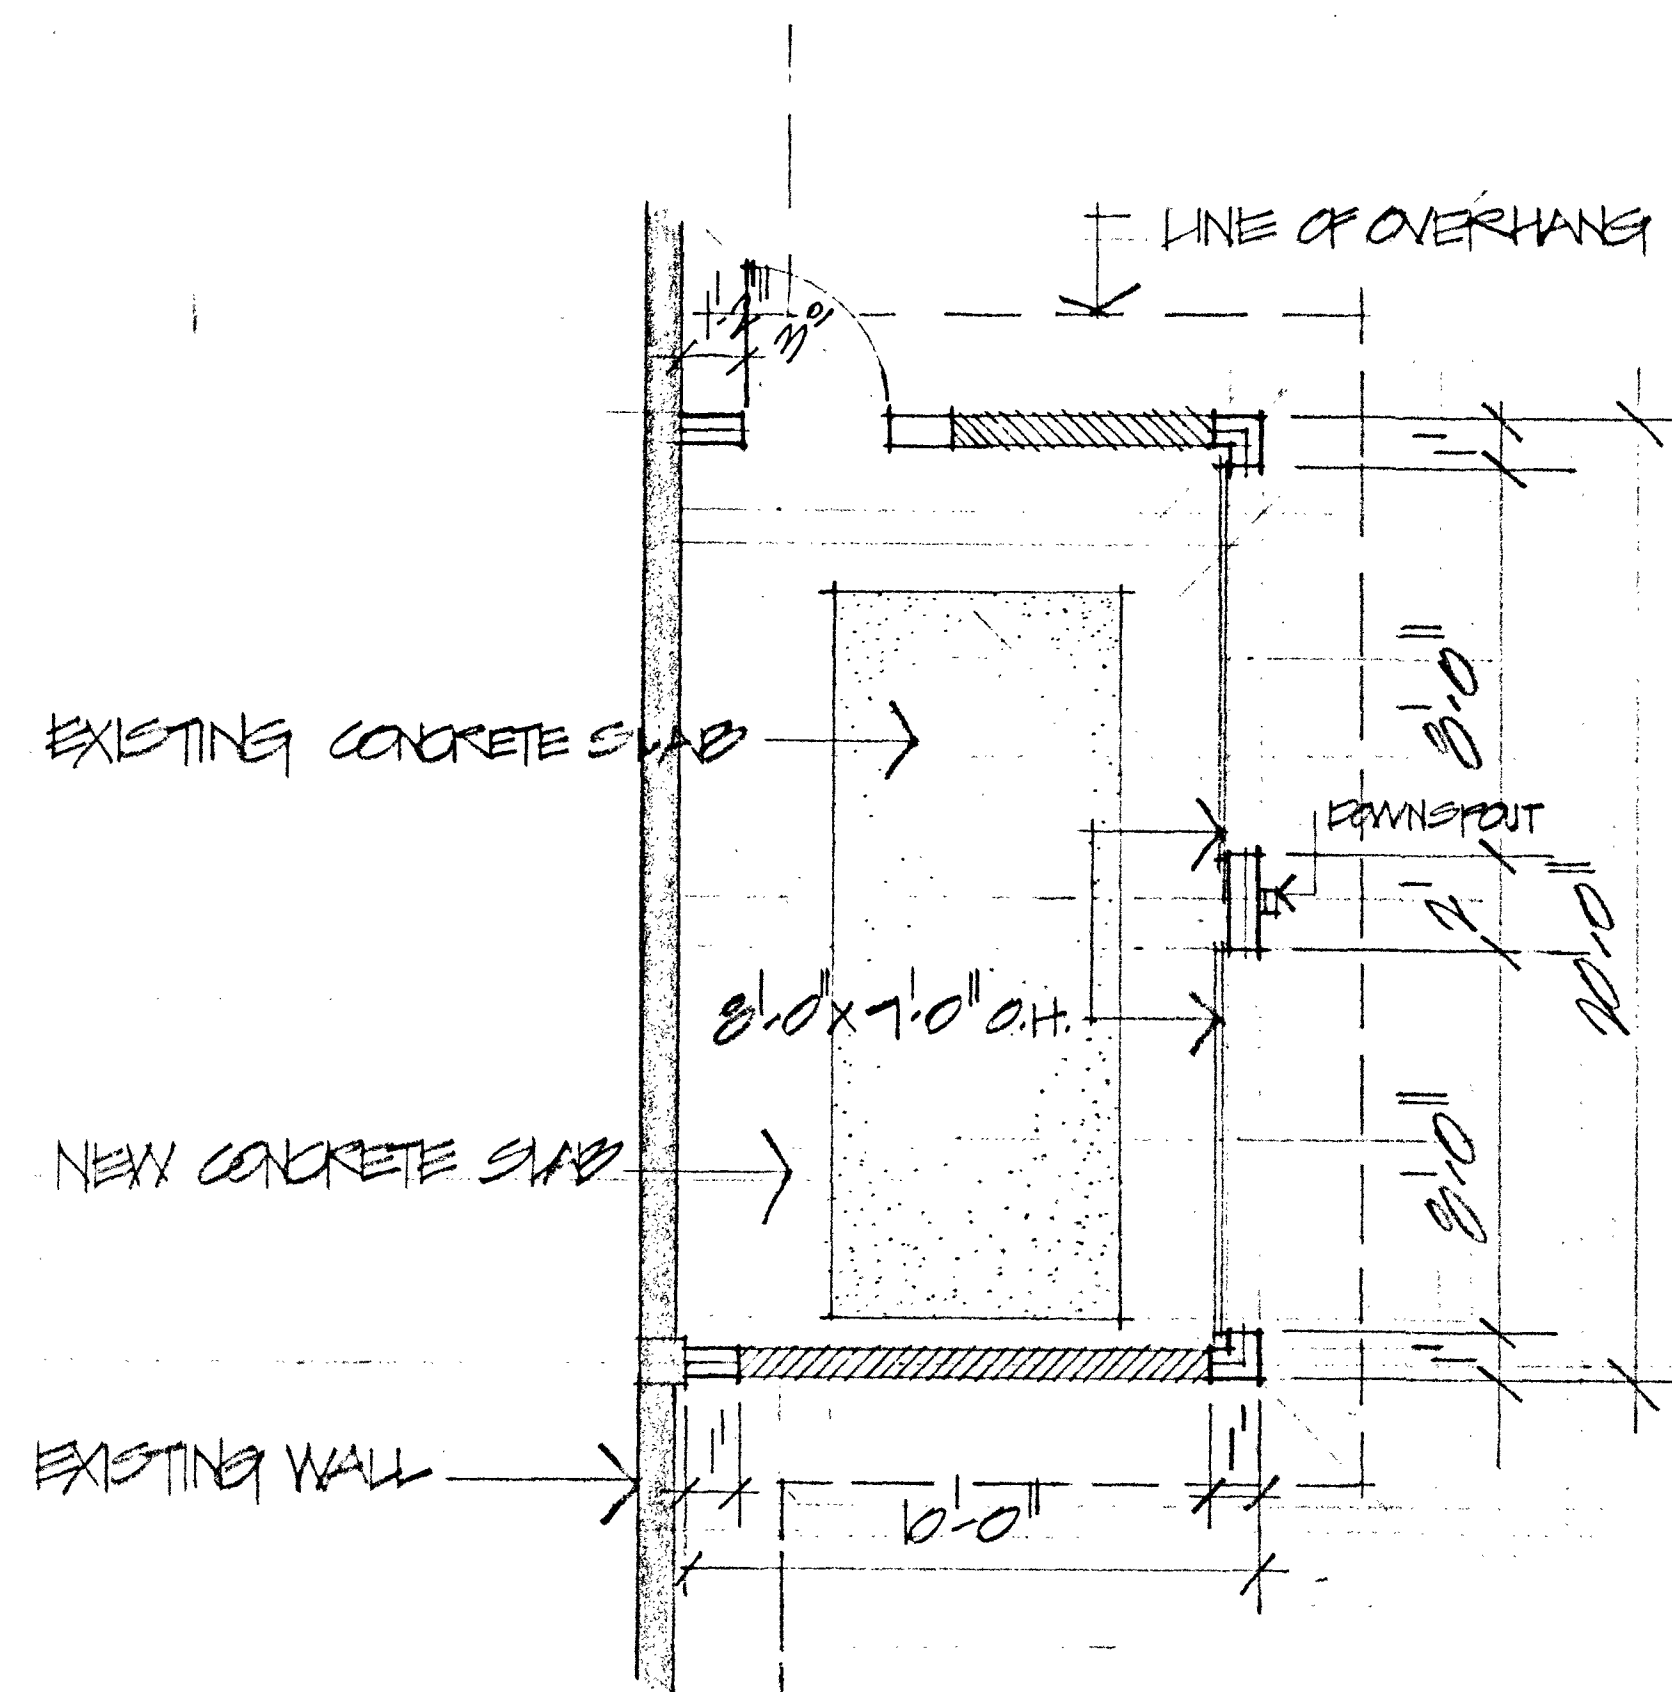

FLOOR PLAN 1/4" = 1'-0"

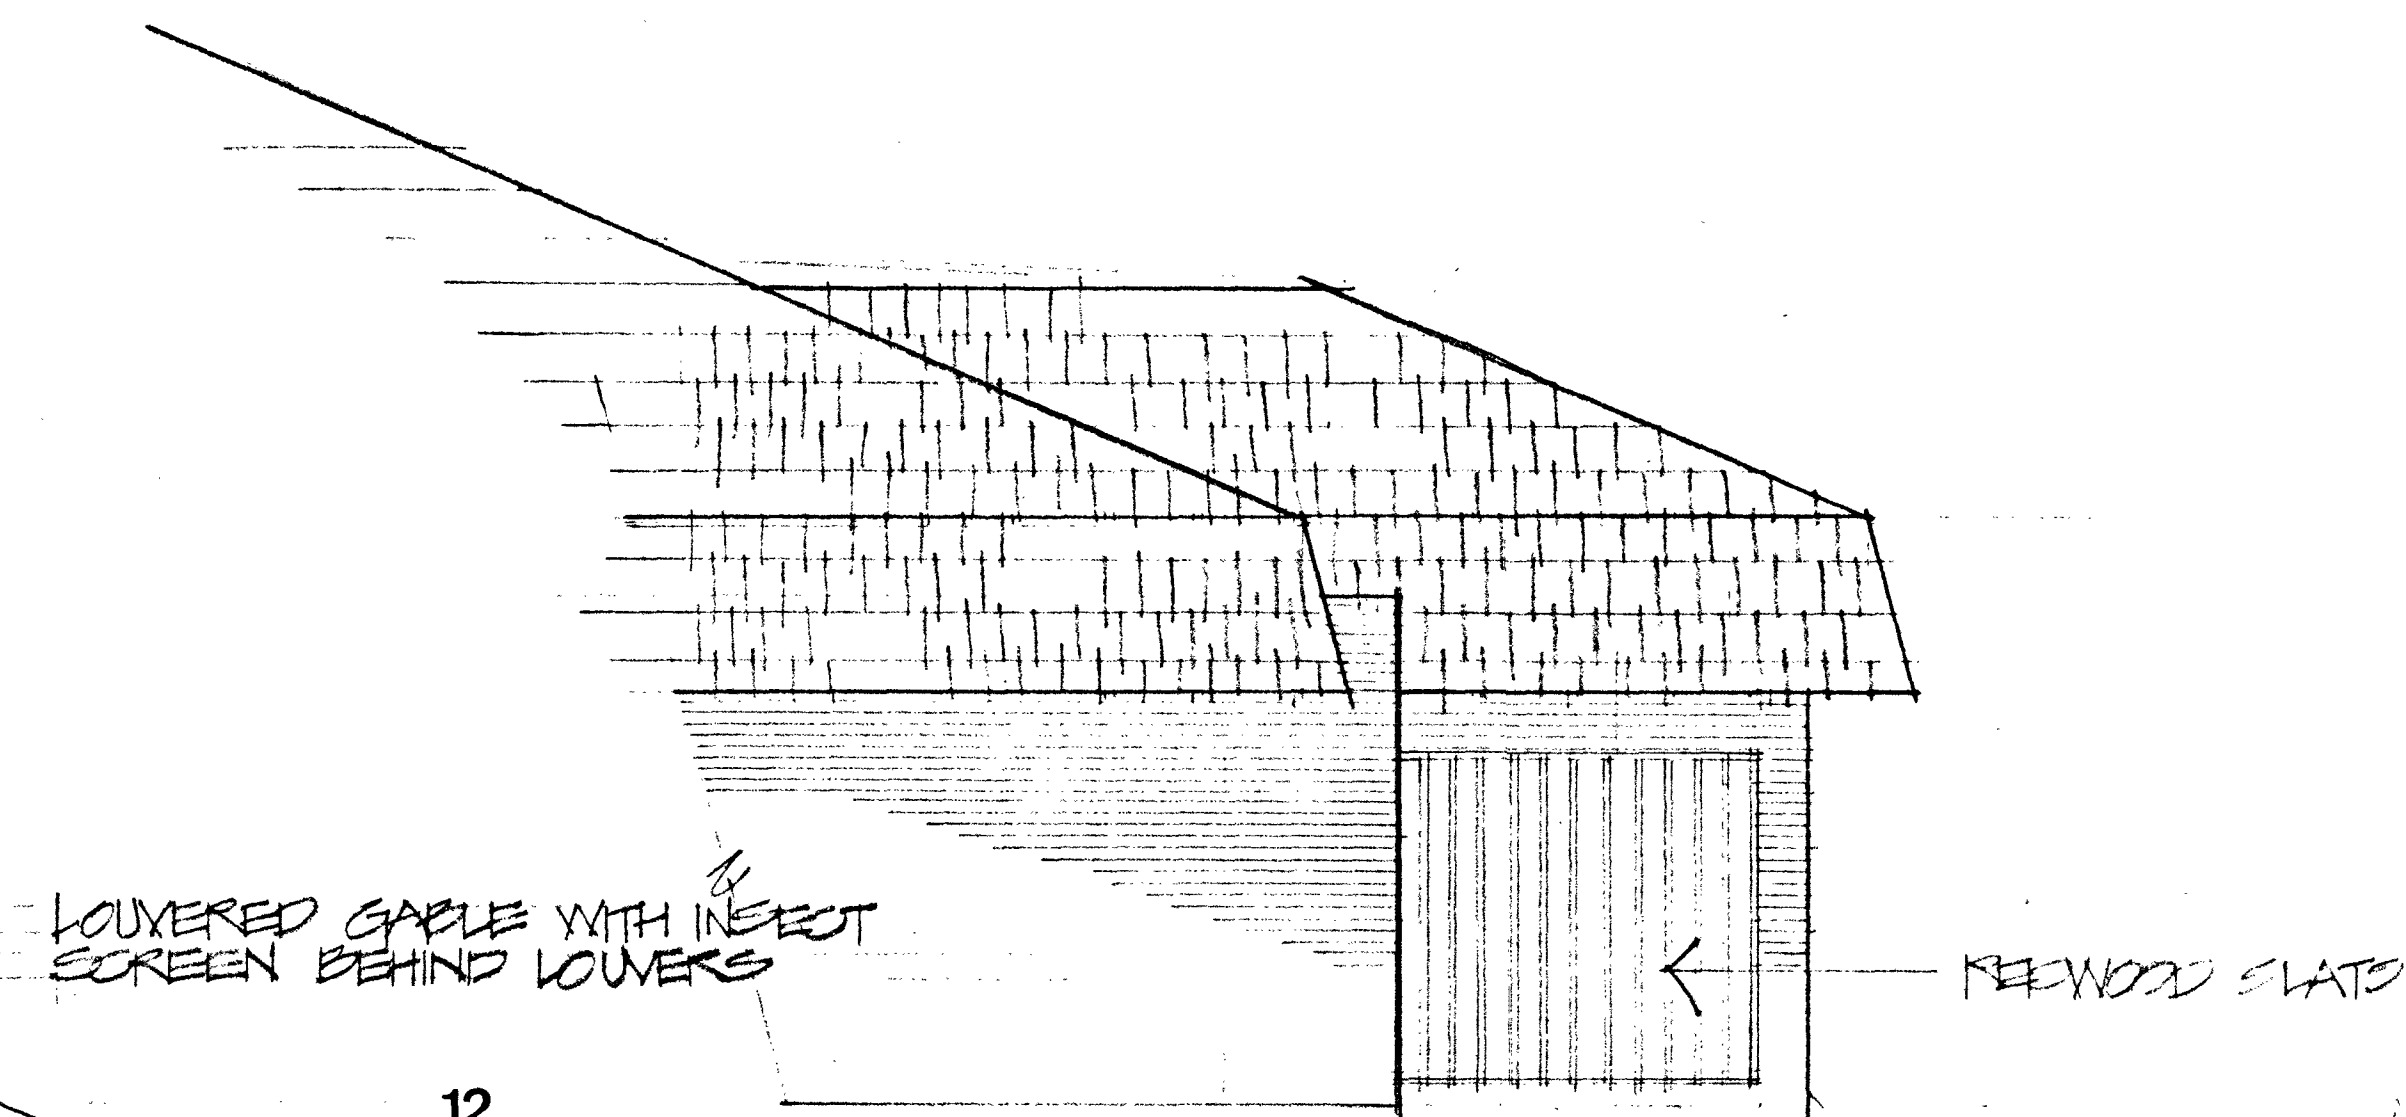

EAST ELEVATION 1/4" = 1'-0"

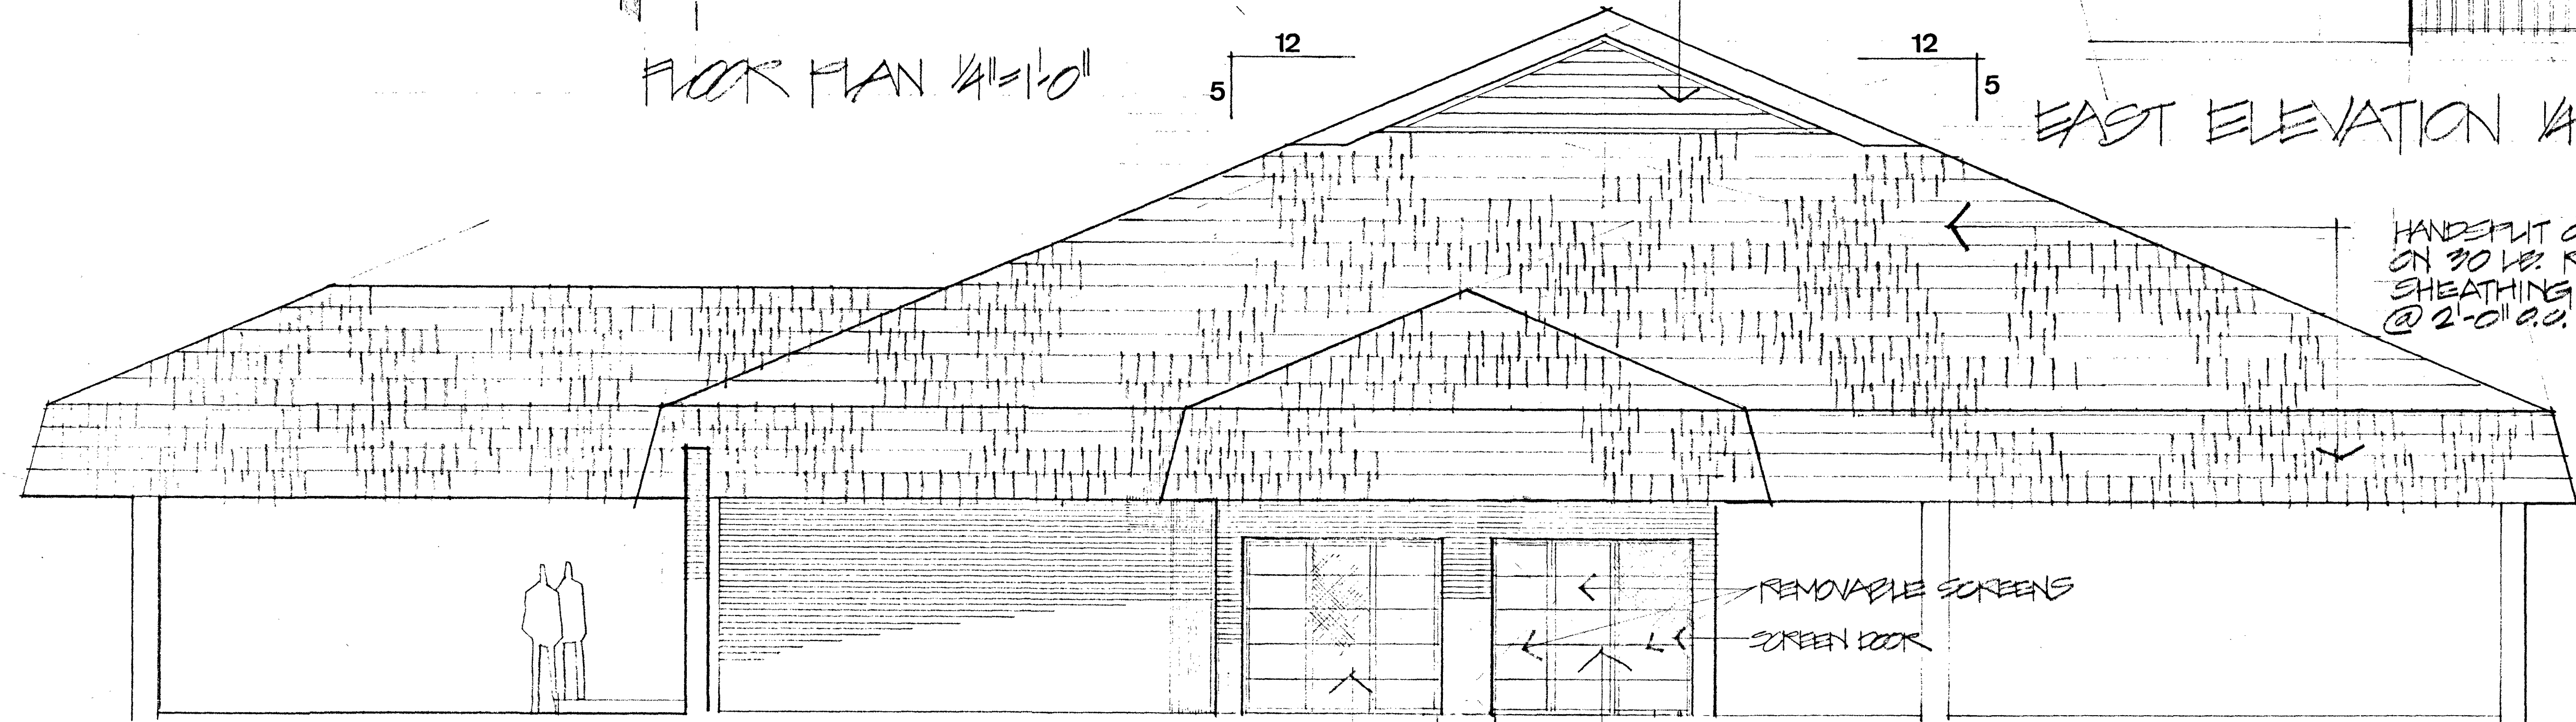

NORTH ELEVATION 1/4" = 1'-0"


8'-0" x 1'-0" OVERHEAD DOORS
REMOVABLE SCREENS

HANDSPUN CEDAR SHAKE SHINGLES
ON 30 LB. ROOFING FELT ON 5/8" PLYWOOD
SHEATHING WITH CURS ON 2X ROOF RAFTERS
@ 2'-0" O.C.


CONTRACTOR SHALL CHECK WITH MECHANICAL
CONTRACTOR ABOUT FREE AREA FOR AIR CON. UNIT
AND ABOUT FRESH AIR INTAKE SKILL ALSO A
MOVING EXISTING GAS METER

project number	
date	
drawn by	
checked by	

appleby &
marsh
architects
engineers

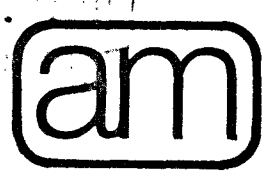


sheet number

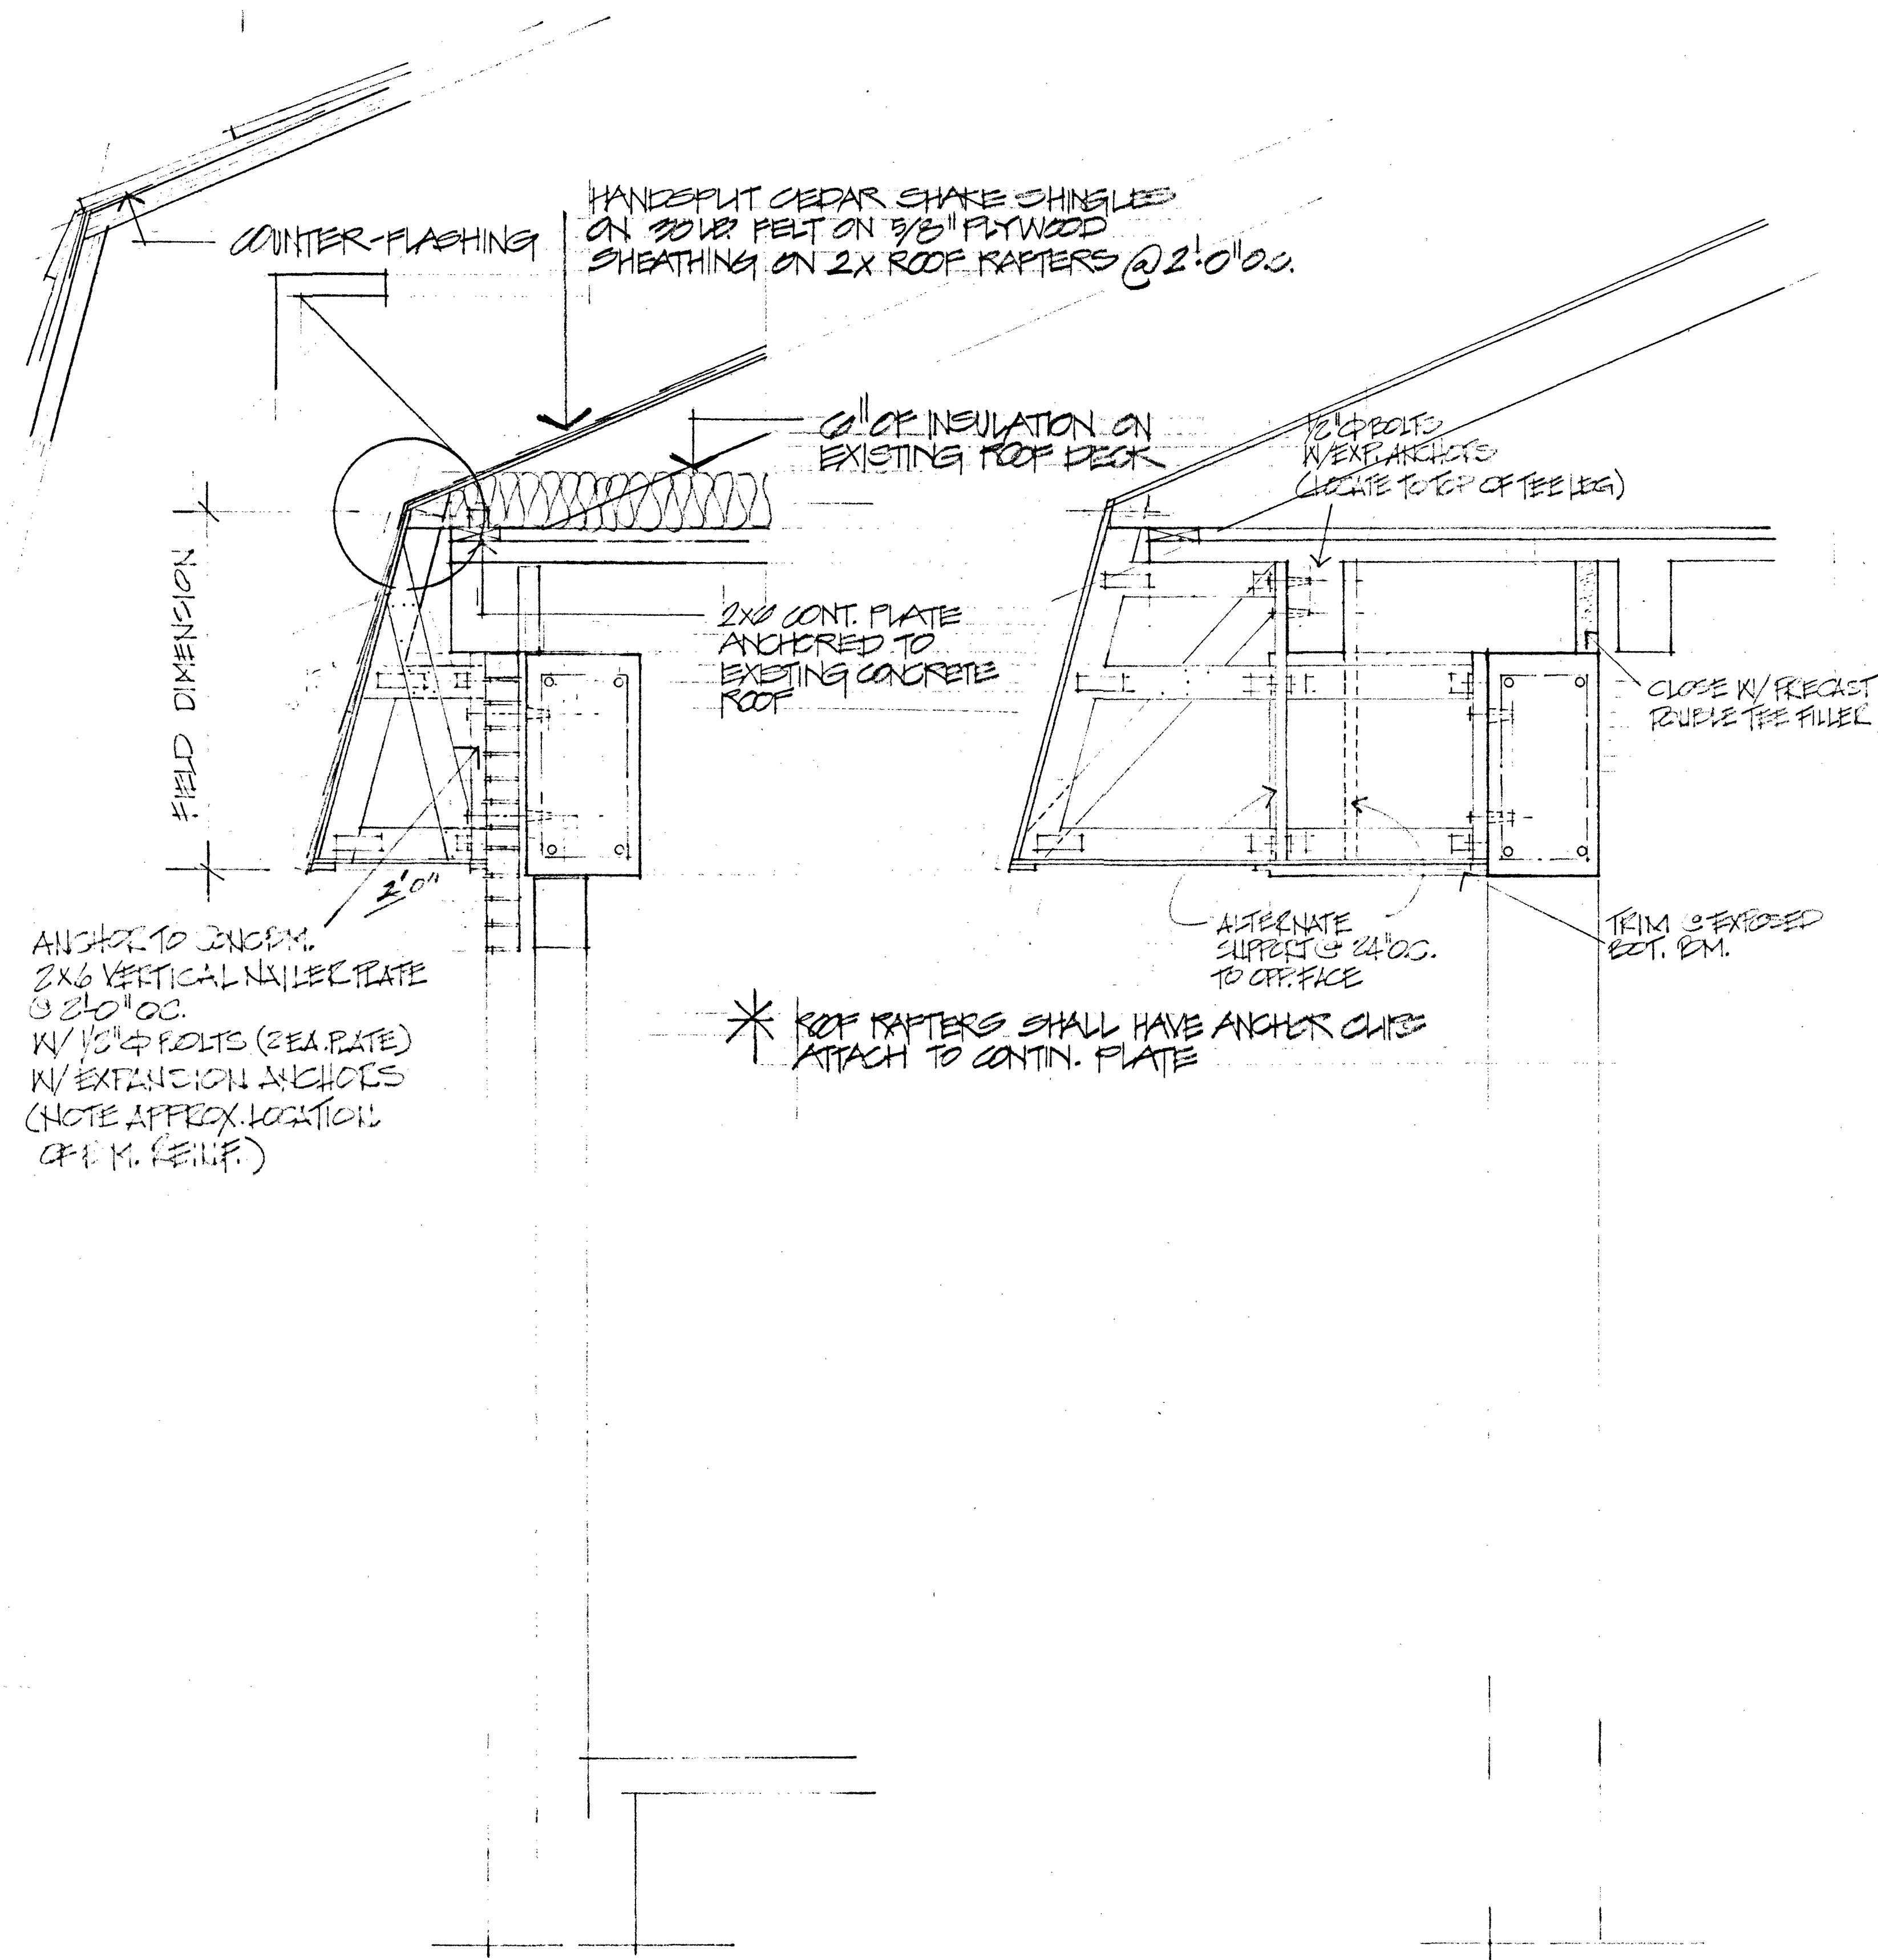

SECTION
THRU EAST WALL
1"=1'-0"

SECTION
@ CANOPY EAST ELEV.
1"=1'-0"

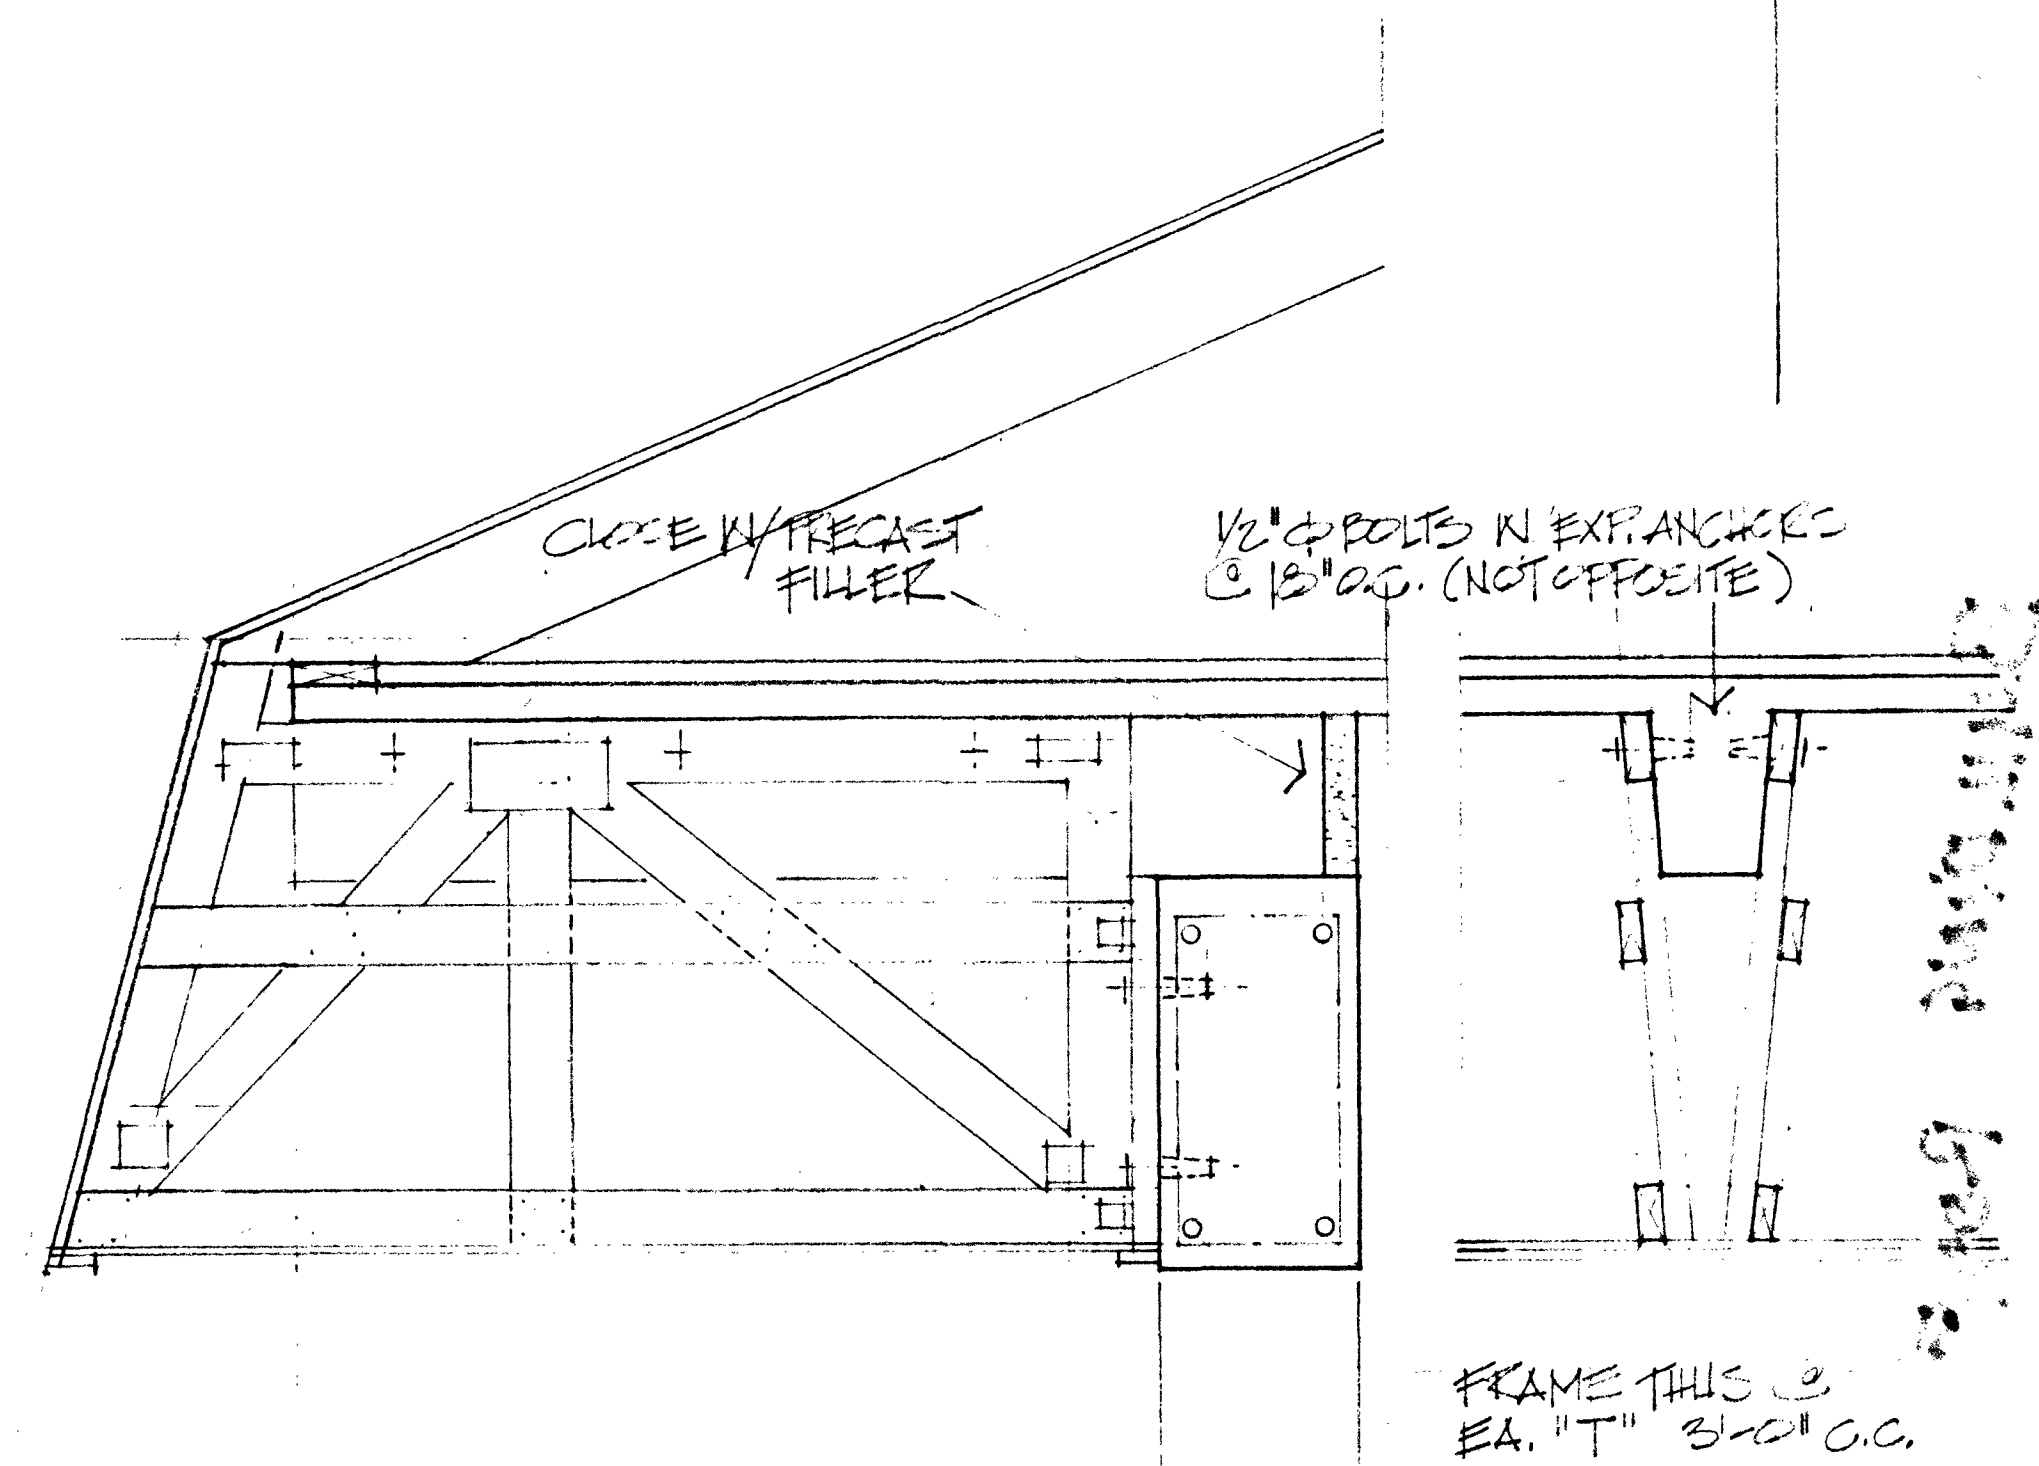

SECTION
THRU CANOPY
1"=1'-0"

project number	1000
date	10/10/00
drawn by	AM
checked by	AM

appleby & marsh architects engineers

appleby &
marsh
architects
engineers



sheet number